


THE LANCASHIRE COUNTY COUNCIL (BROUGHTON BYPASS CLASSIFIED ROAD)(SIDE ROADS) ORDER 2014

SHEET 1


SHEET 2

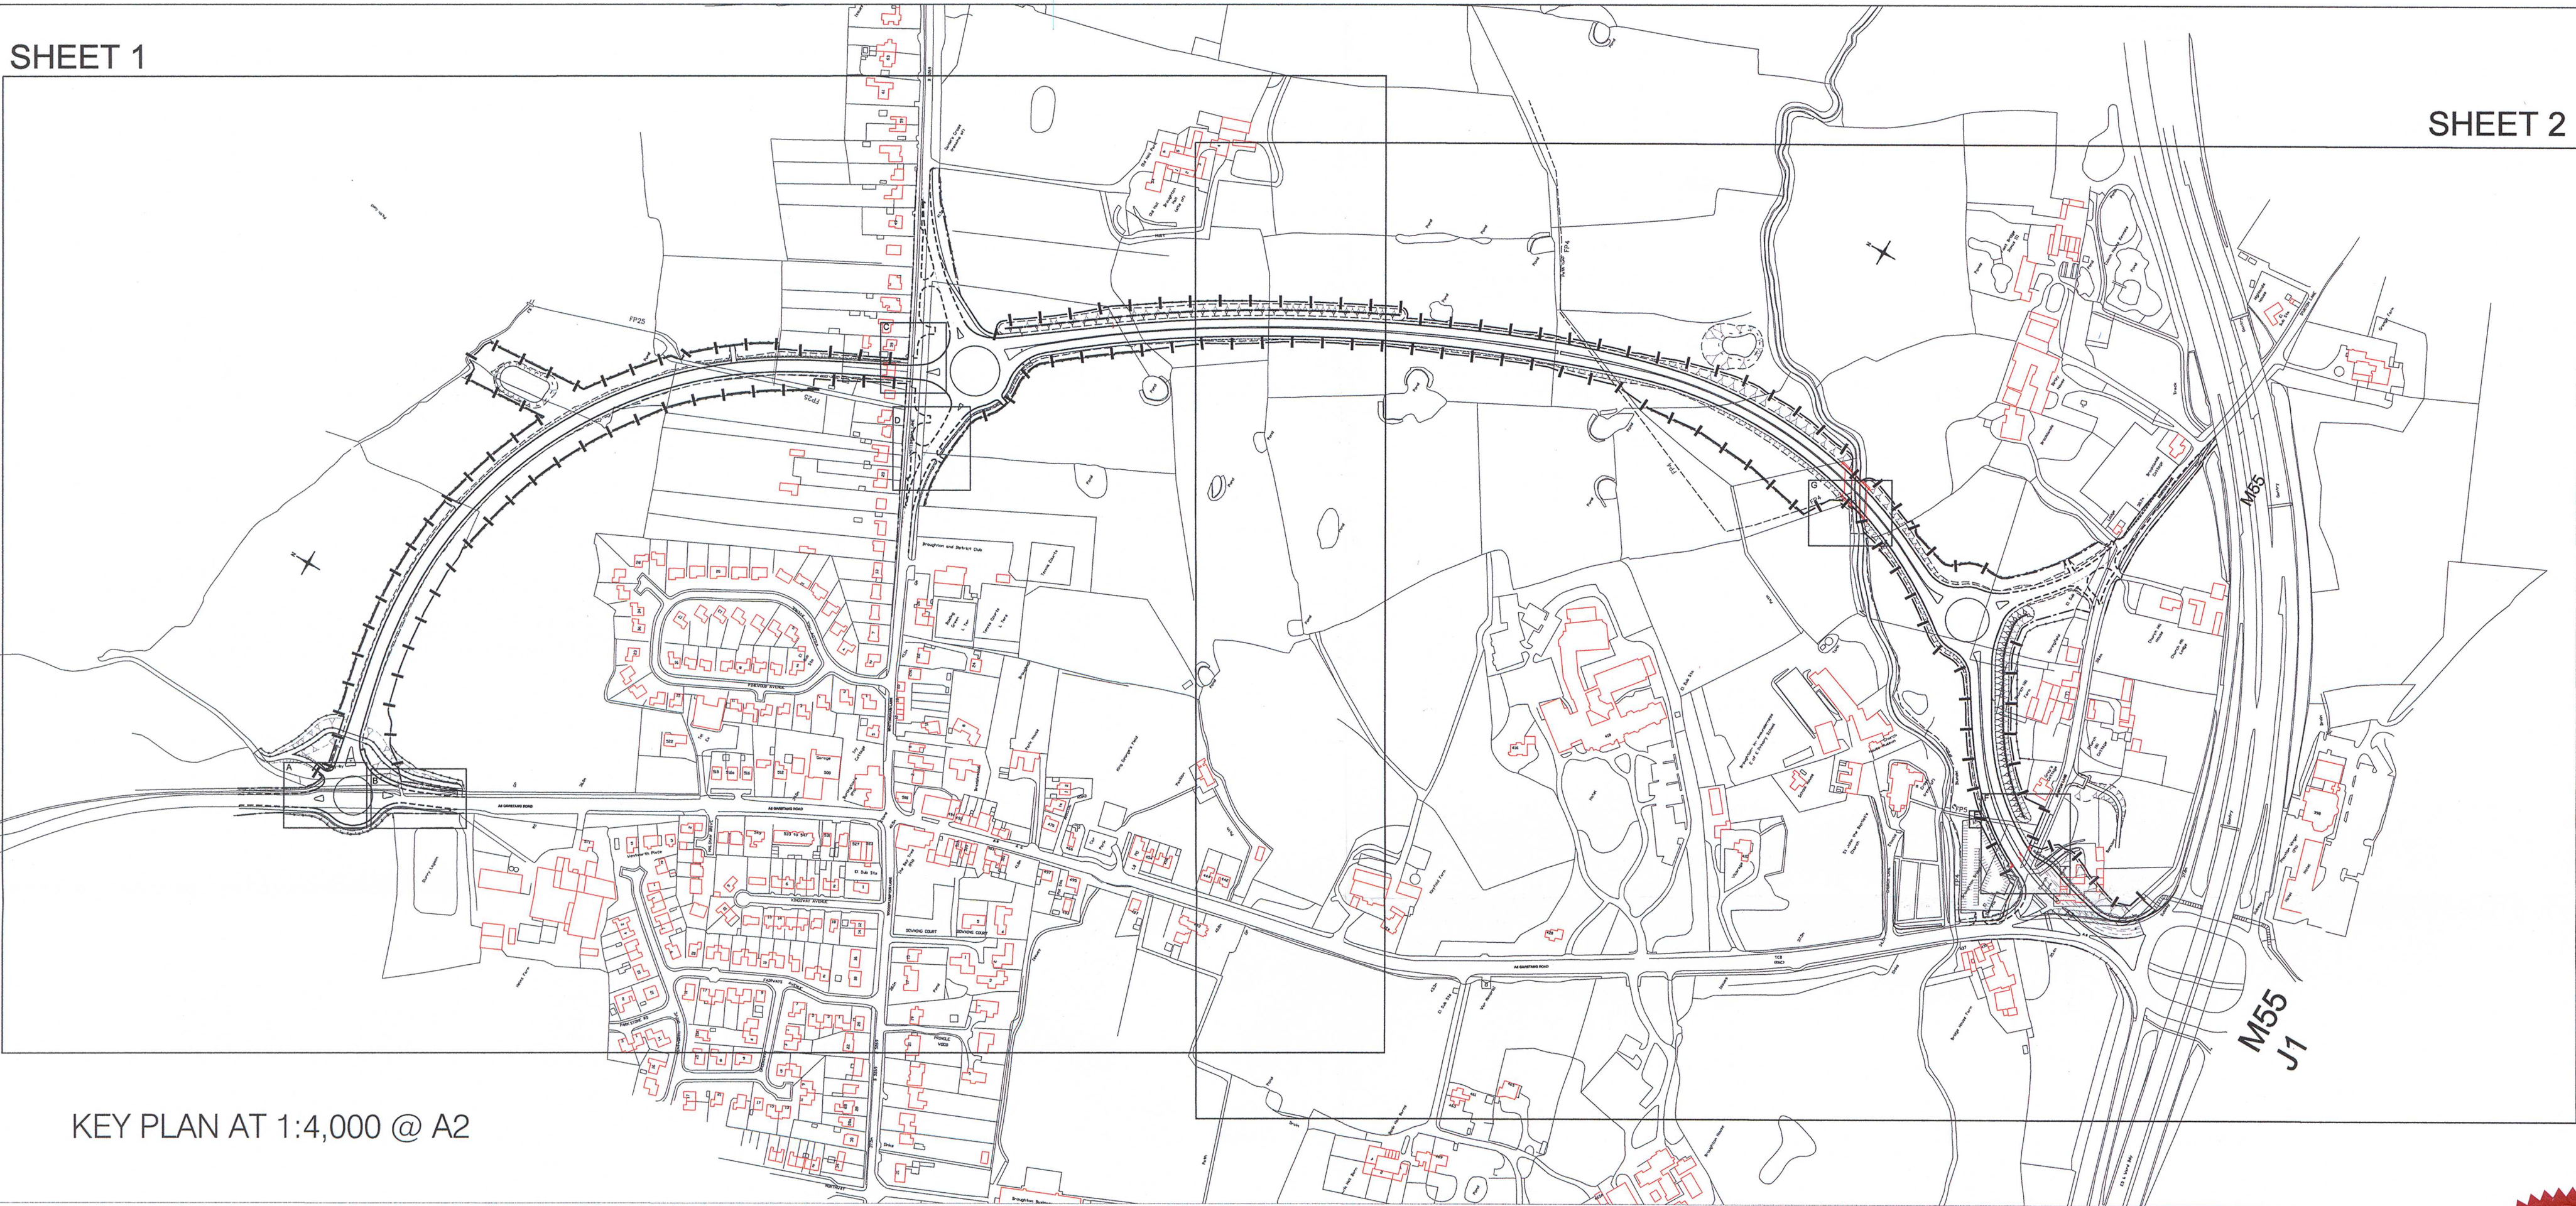

KEY PLAN AT 1:4,000 @ A2



LOCATION PLAN
(NOT TO SCALE)

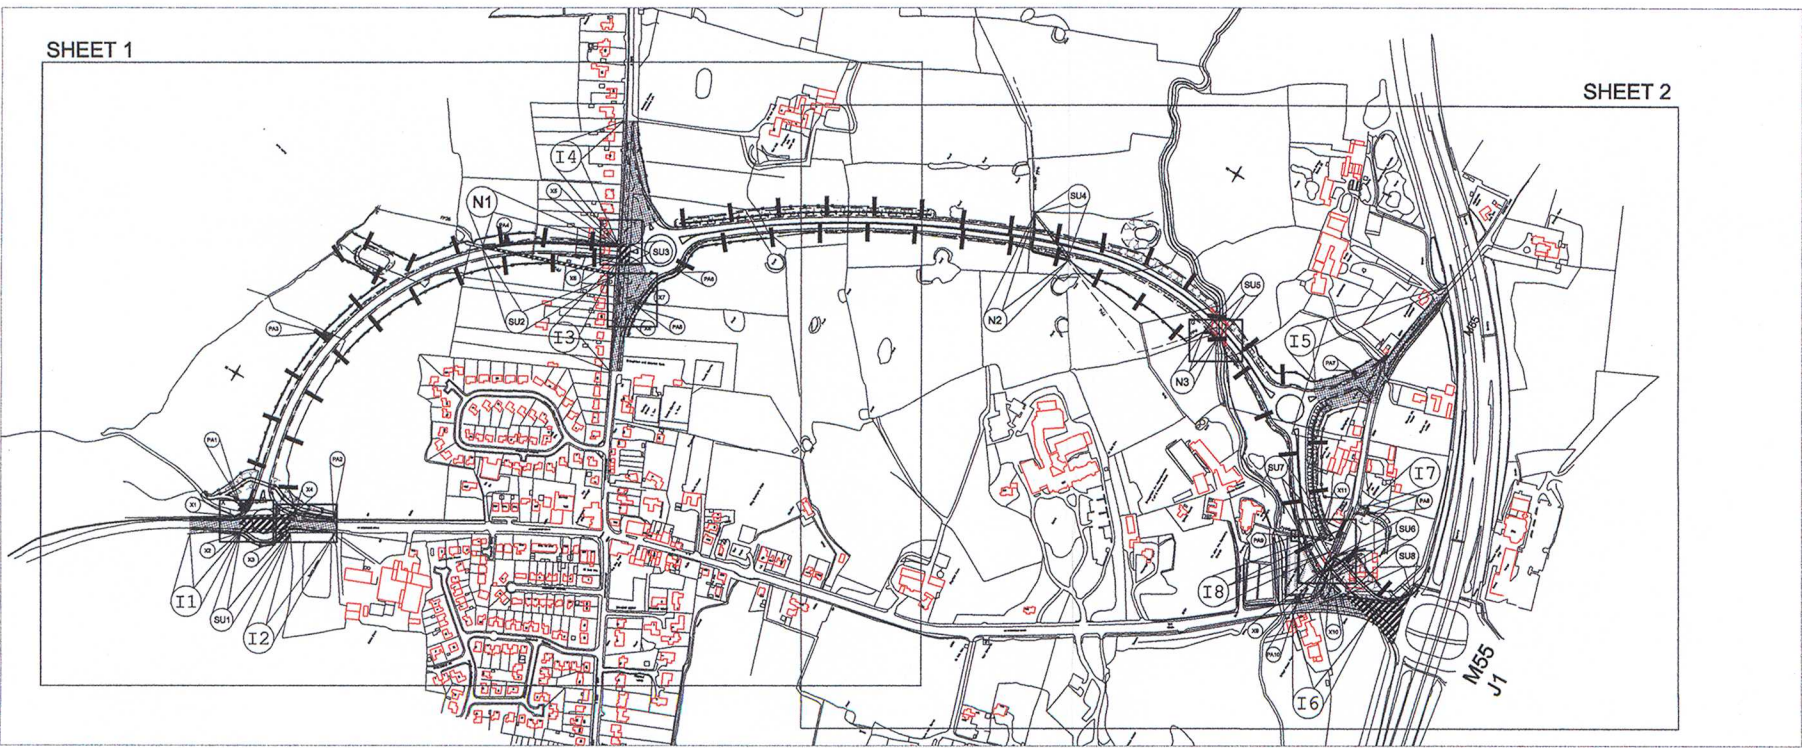

KEY PLAN AT 1:10,000 @ A2

KEY PLAN FOR THE SITE PLANS
REFERRED TO IN THE LANCASHIRE
COUNTY COUNCIL (BROUGHTON
BYPASS CLASSIFIED ROAD)(SIDE
ROADS) ORDER 2014


23335
Authorized Signatory
Authorized Signatory

No.	DATE	AMENDMENT DETAILS	CHECKED BY	DRAWN BY
REVISIONS				
Lancashire County Council		Environment Directorate		
				
LANCASHIRE HIGHWAY SERVICES				
PROJECT TITLE BROUGHTON BYPASS PRESTON				
DRAWING TITLE SIDE ROADS ORDERS KEY PLAN				
DRAWN BY SC		PROJECT No. CHA1E0252		
CHECKED BY WKL		DRAWING No.		
DATE JAN 2014		SHEET No.		
SCALE As shown				
CLIENT No. CHA1E0252		1 OF 1		

*Based on Ordnance Survey mapping with the permission of the
Controller of Her Majesty's Stationery Office. ©Crown copyright.
Unauthorised reproduction infringes Crown copyright and may lead
to prosecution or civil proceedings.
Lancashire County Council Licence No. LA100023320