


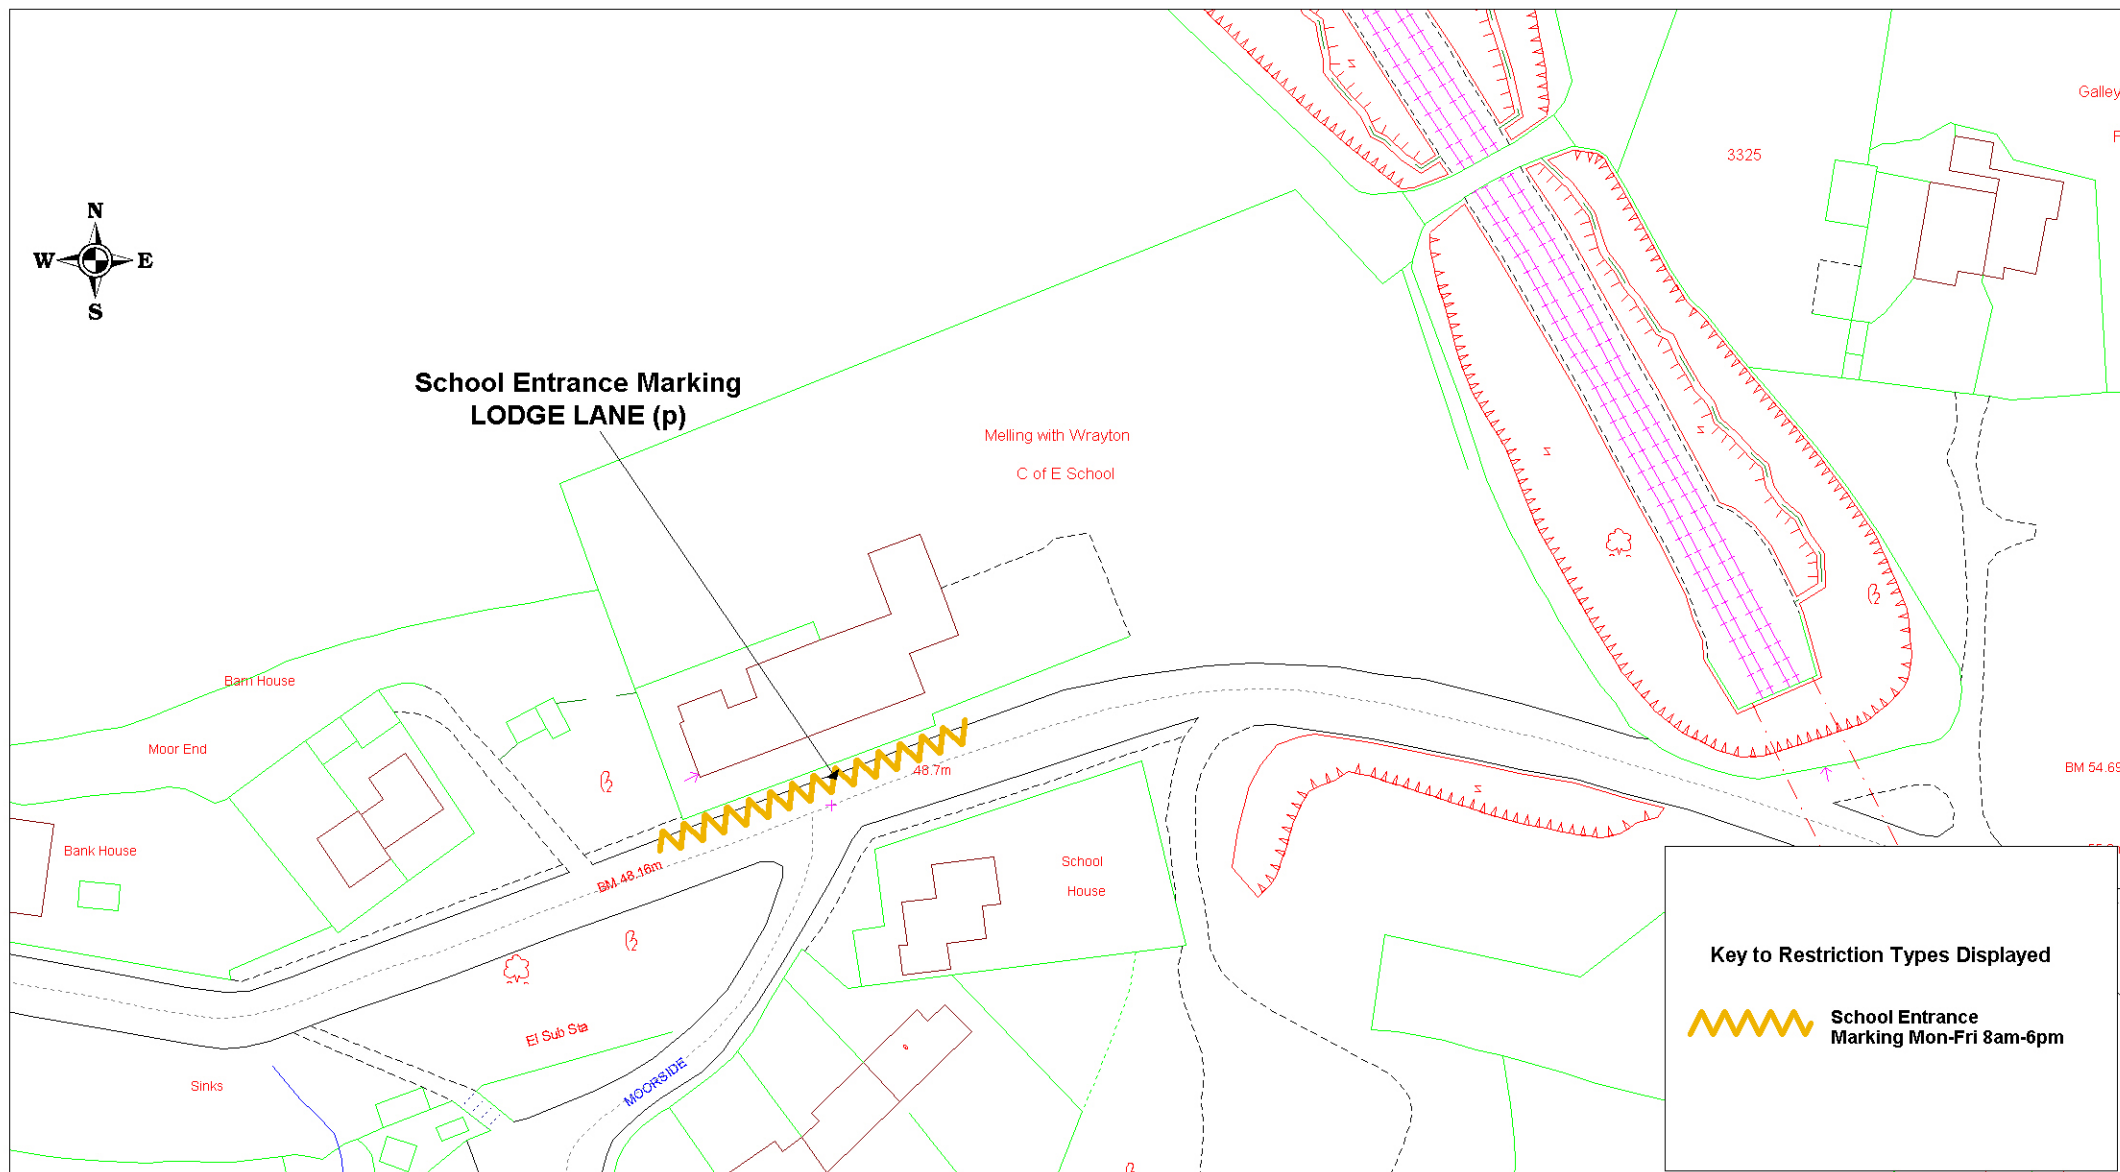

School Entrance Marking LODGE LANE (p)



Key to Restriction Types Displayed

 **School Entrance
Marking Mon-Fri 8am-6pm**



Lancaster School Keep Clear

+ Crown copyright. All rights reserved
Lancashire County Council
Licence No. 2003

**Environment Directorate
Jo Turton**

**Executive Director , Environment Directorate
P.O. Box 9, Guild House, Cross Street,
PRESTON PR1 8RD**

SCALE	1 : 1000
DATE	05/02/2010
DRAWING No.	29
DRAWN BY	PAB
Scale with care as distortion may occur	