



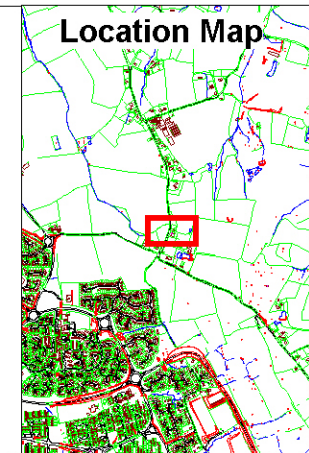

Location Map

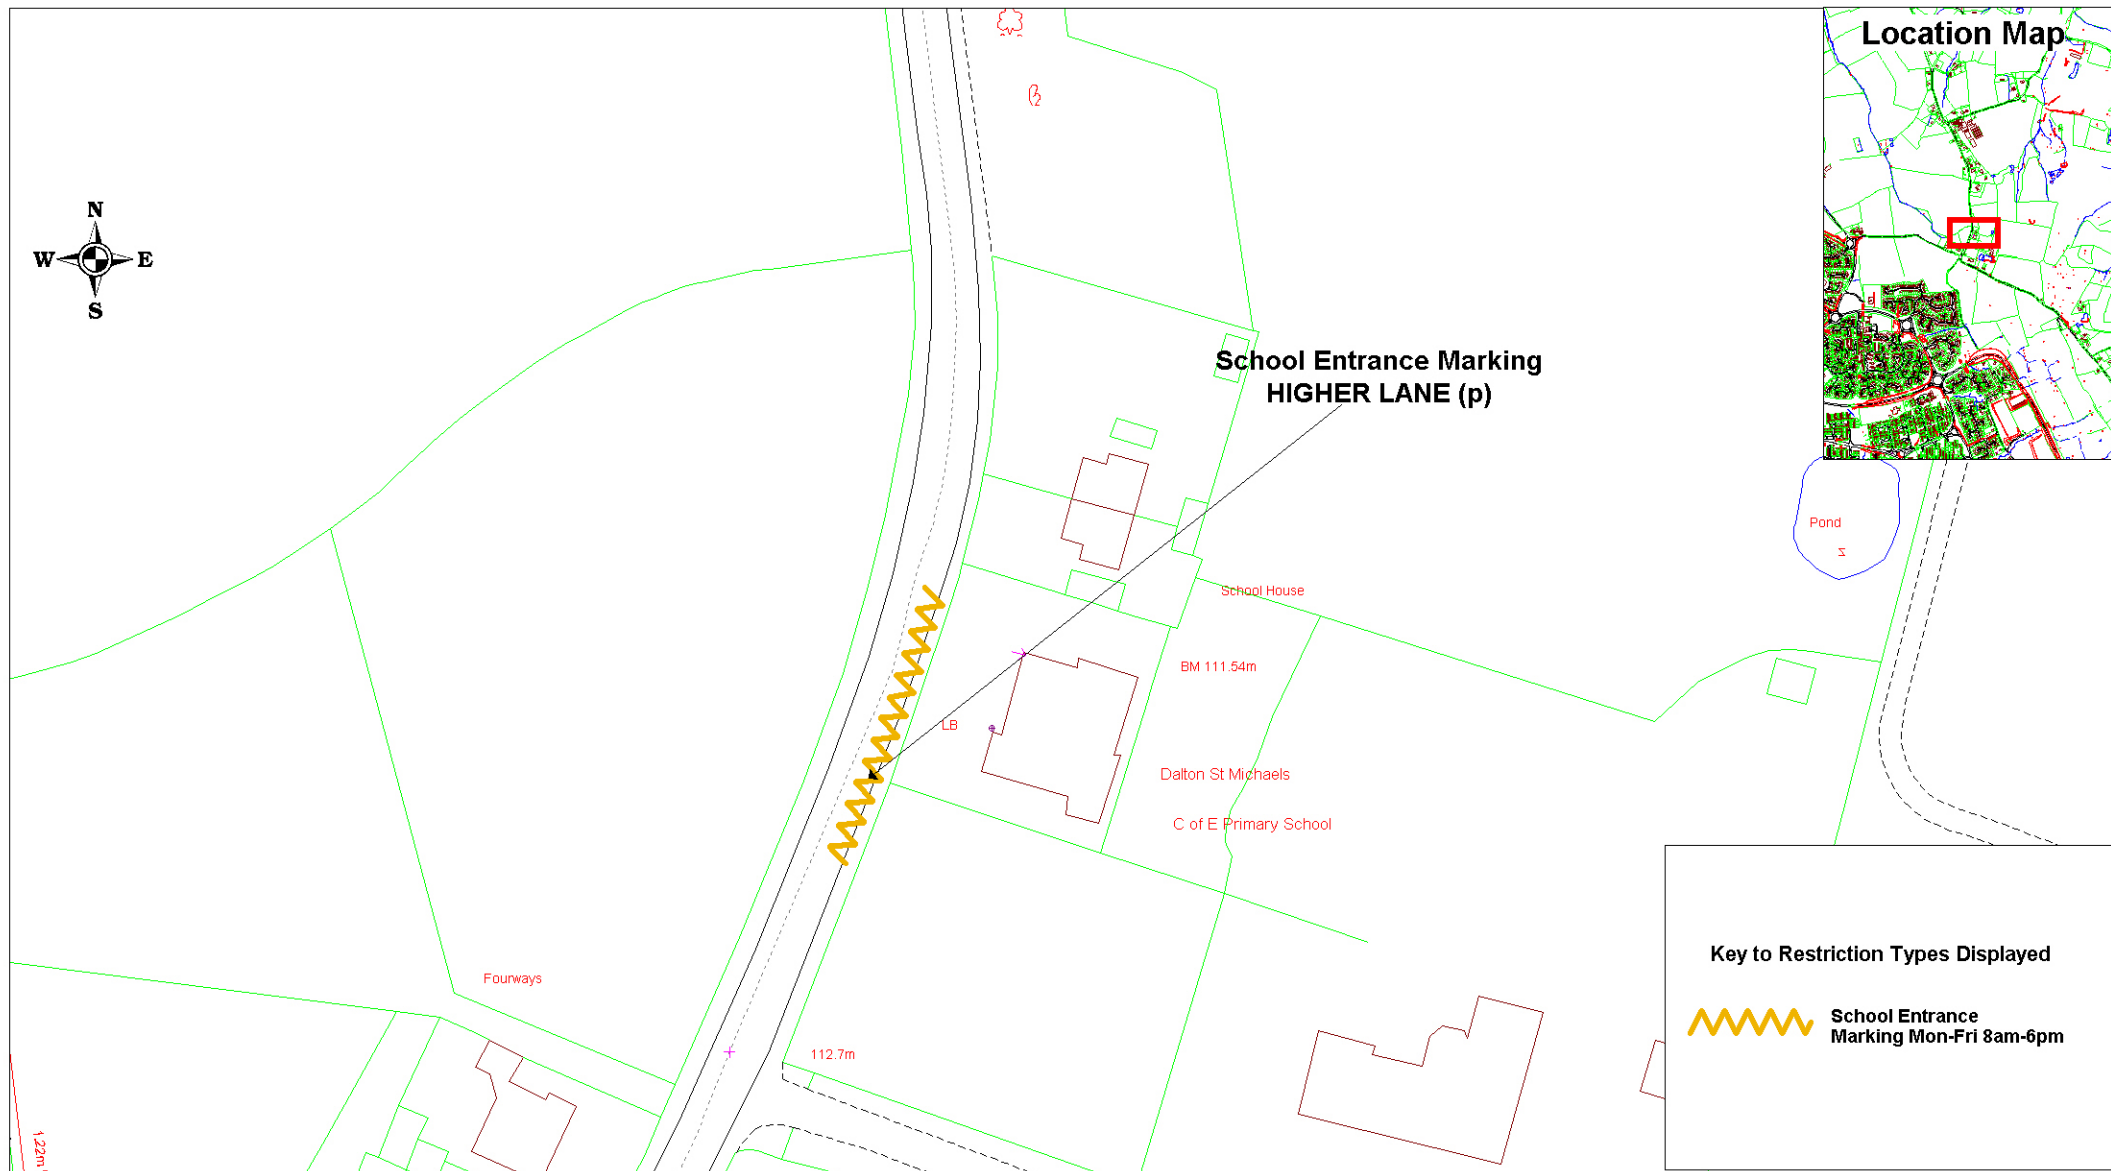

School Entrance Marking HIGHER LANE (p)



Key to Restriction Types Displayed

 **School Entrance
Marking Mon-Fri 8am-6pm**



**West Lancs
School Keep Clears**

+ Crown copyright. All rights reserved
Lancashire County Council
Licence No. 2003

**Environment Directorate
Jo Turton**

Executive Director , Environment Directorate
P.O. Box 9, Guild House, Cross Street,
PRESTON PR1 8RD

SCALE

1 : 1000

DATE

27/04/2010

DRAWING No.

20

DRAWN BY

PAB

Scale with care as distortion
may occur