


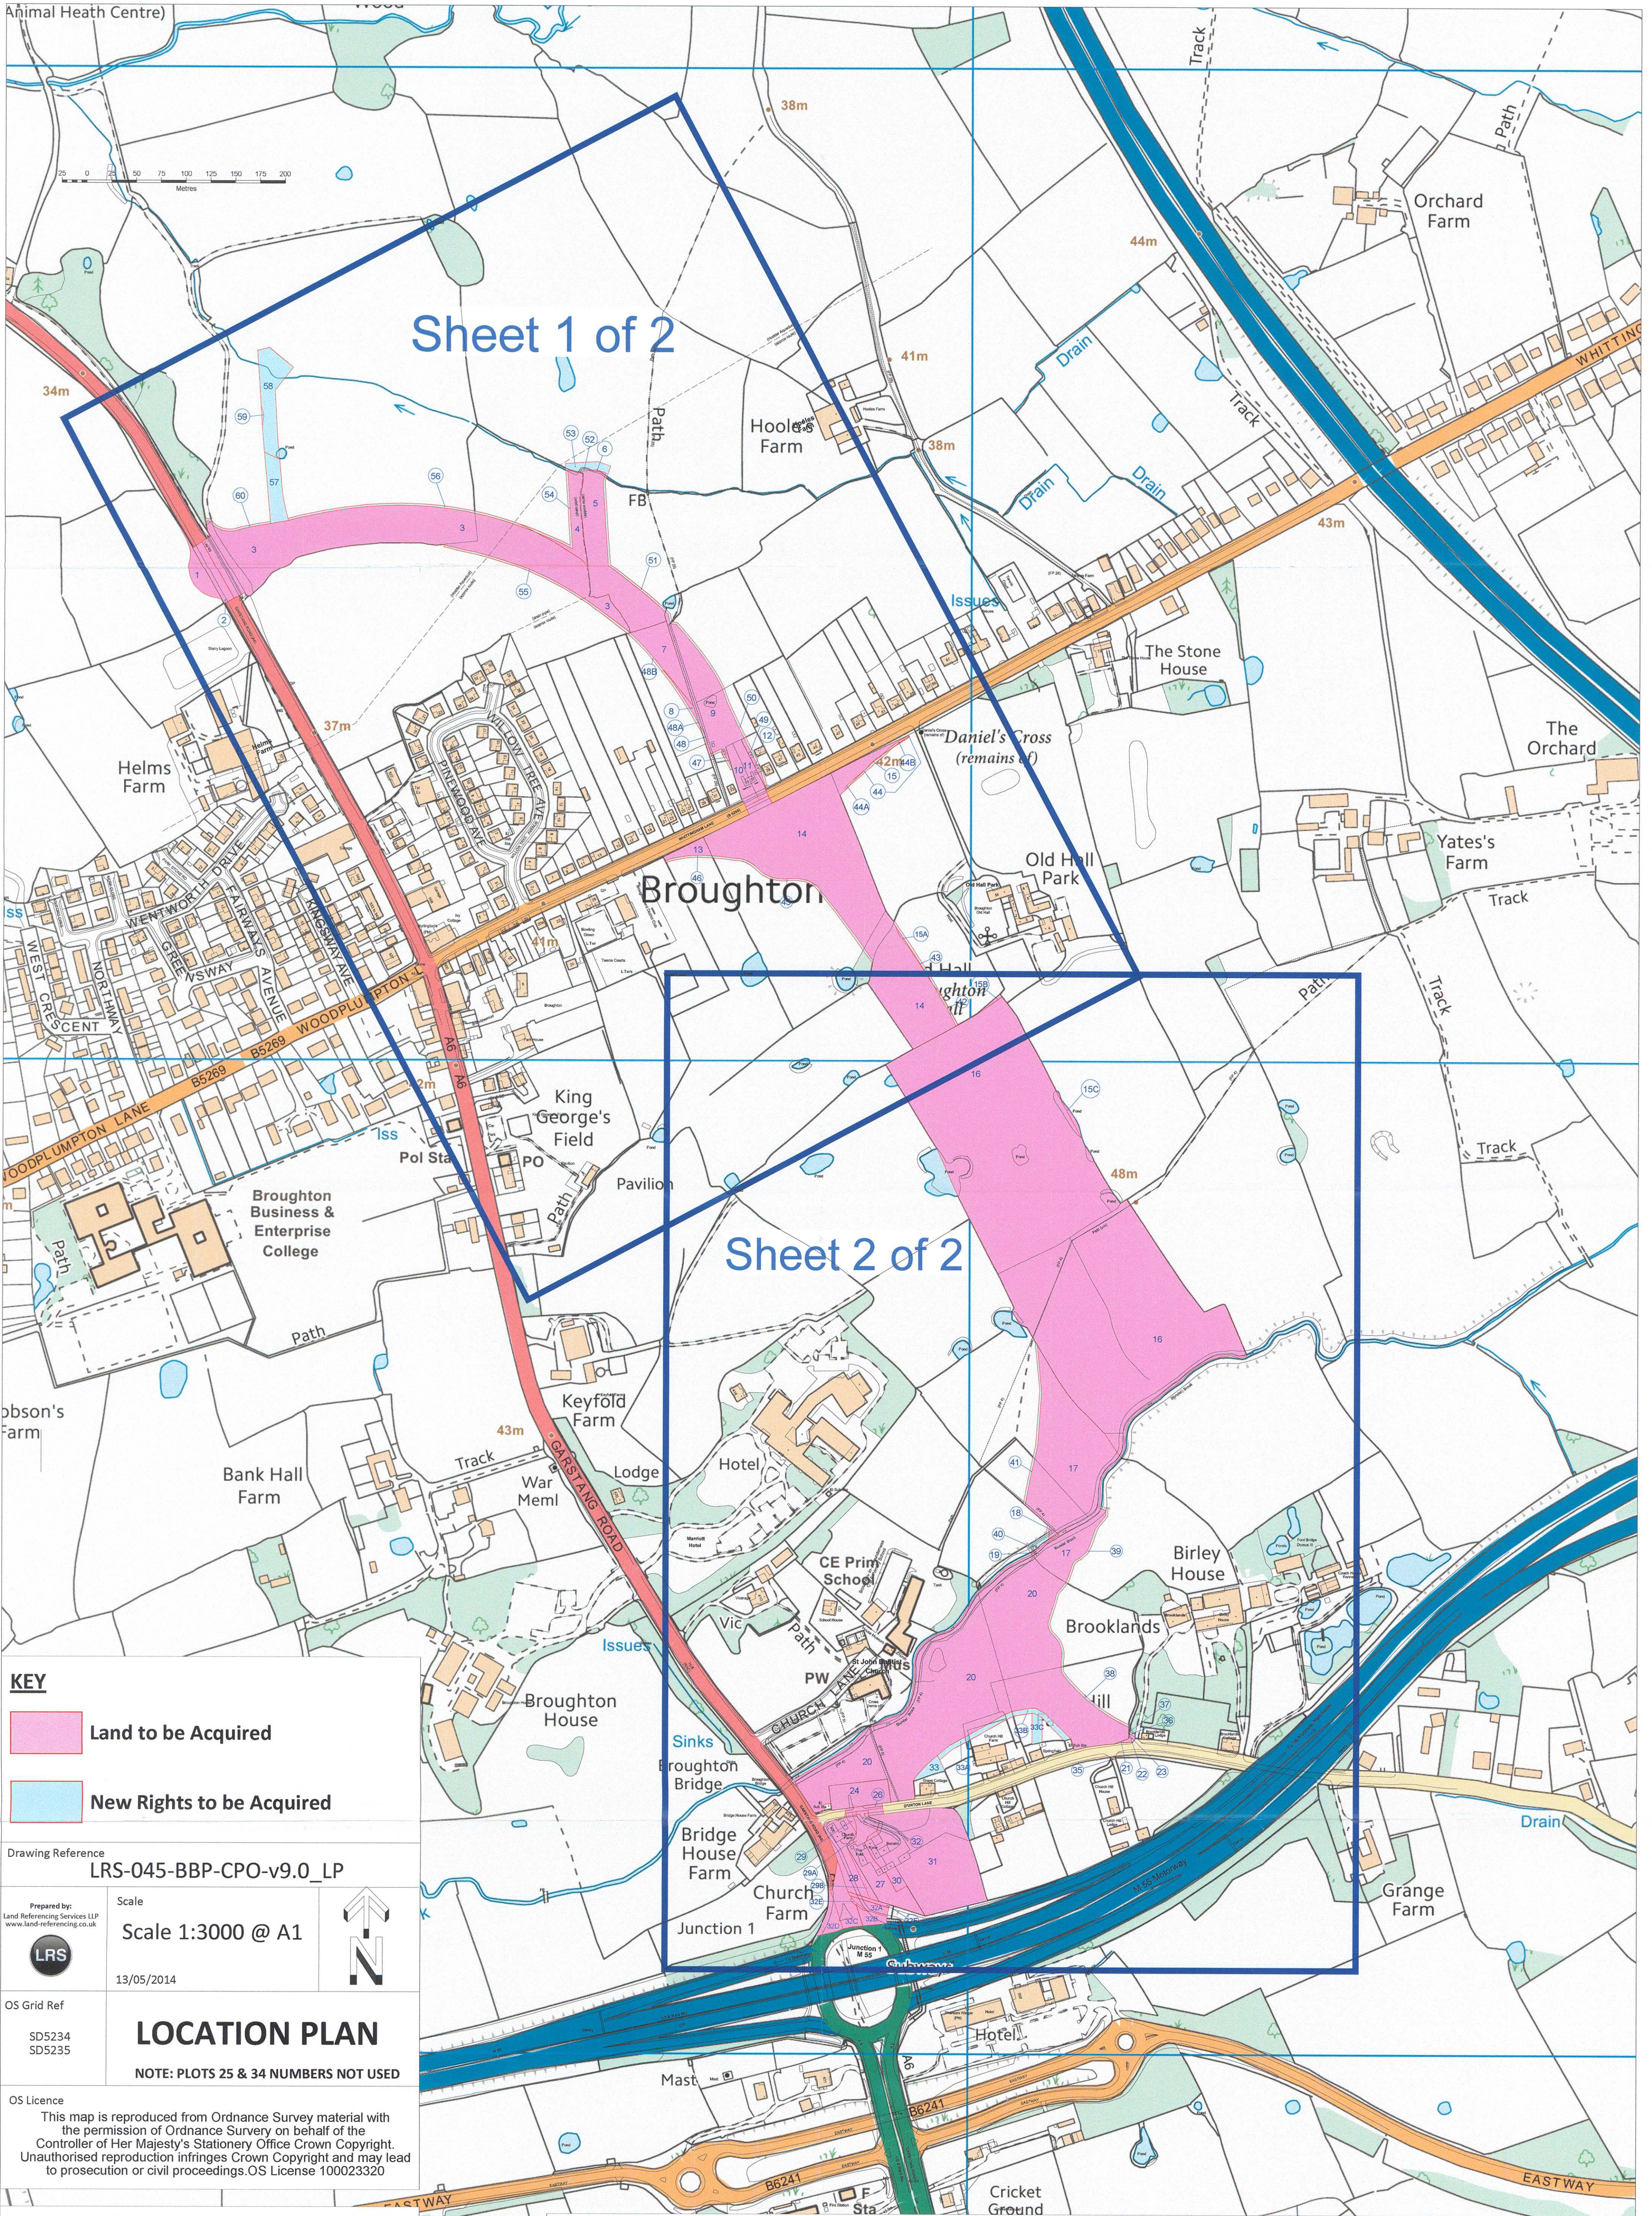

KEY

 Land to be Acquired

 New Rights to be Acquired

Drawing Reference
LRS-045-BBP-CPO-v9.0_LP

Prepared by:
Land Referencing Services LLP
www.land-referencing.co.uk

Scale
Scale 1:3000 @ A1

OS Grid Ref
SD5234
SD5235

LOCATION PLAN

NOTE: PLOTS 25 & 34 NUMBERS NOT USED

OS Licence
This map is reproduced from Ordnance Survey material with the permission of Ordnance Survey on behalf of the Controller of Her Majesty's Stationery Office Crown Copyright. Unauthorised reproduction infringes Crown Copyright and may lead to prosecution or civil proceedings. OS Licence 100023320

THE COMMON SEAL OF LANCASHIRE COUNTY COUNCIL WAS HEREUNTO AFFIXED IN THE PRESENCE OF:



DATED THIS 19th DAY OF May 2014

**LOCATION PLAN FOR
MAP REFERRED TO IN THE LANCASHIRE COUNTY COUNCIL
(BROUGHTON BYPASS) COMPULSORY PURCHASE ORDER 2014**